




Methodology for appropriate tie-down of houses with timber framed roofs

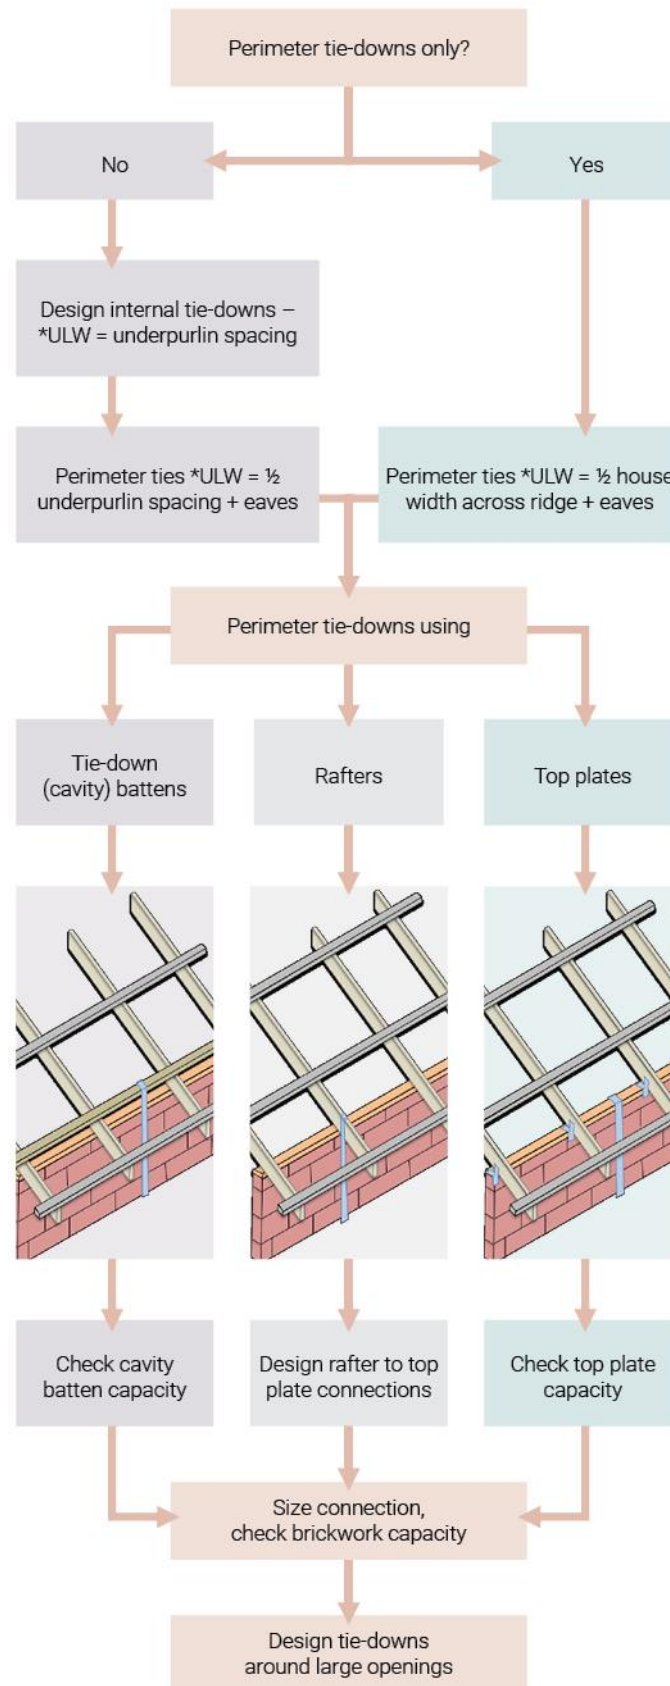

*Note: for more details on ULW, refer to Figure 9.5 of AS 1684.2/a suitably qualified engineer